



CABLE REPLACEMENT PROJECT OLYMPIA 4


NORTH

DESCRIPTION OF PROJECT:
TO REPLACE EXISTING DIRECT BURIED UNDERGROUND CABLE (IN BLUE) TO NEW CABLE IN CONDUIT (IN RED).

TRENCHING WILL BE REQUIRED (IN GREEN) BEFORE COMPLETING INSTALLATION OF NEW CABLE IN CONDUIT (IN RED)

THE PROGRESS OF THE LINE WILL FOLLOW THIS COLOR SCHEME:
BLUE > GREEN > RED

EXISTING CABLE IN CONDUIT (IN ORANGE) WILL NOT BE REPLACED OR EFFECTED IN THIS PROJECT.

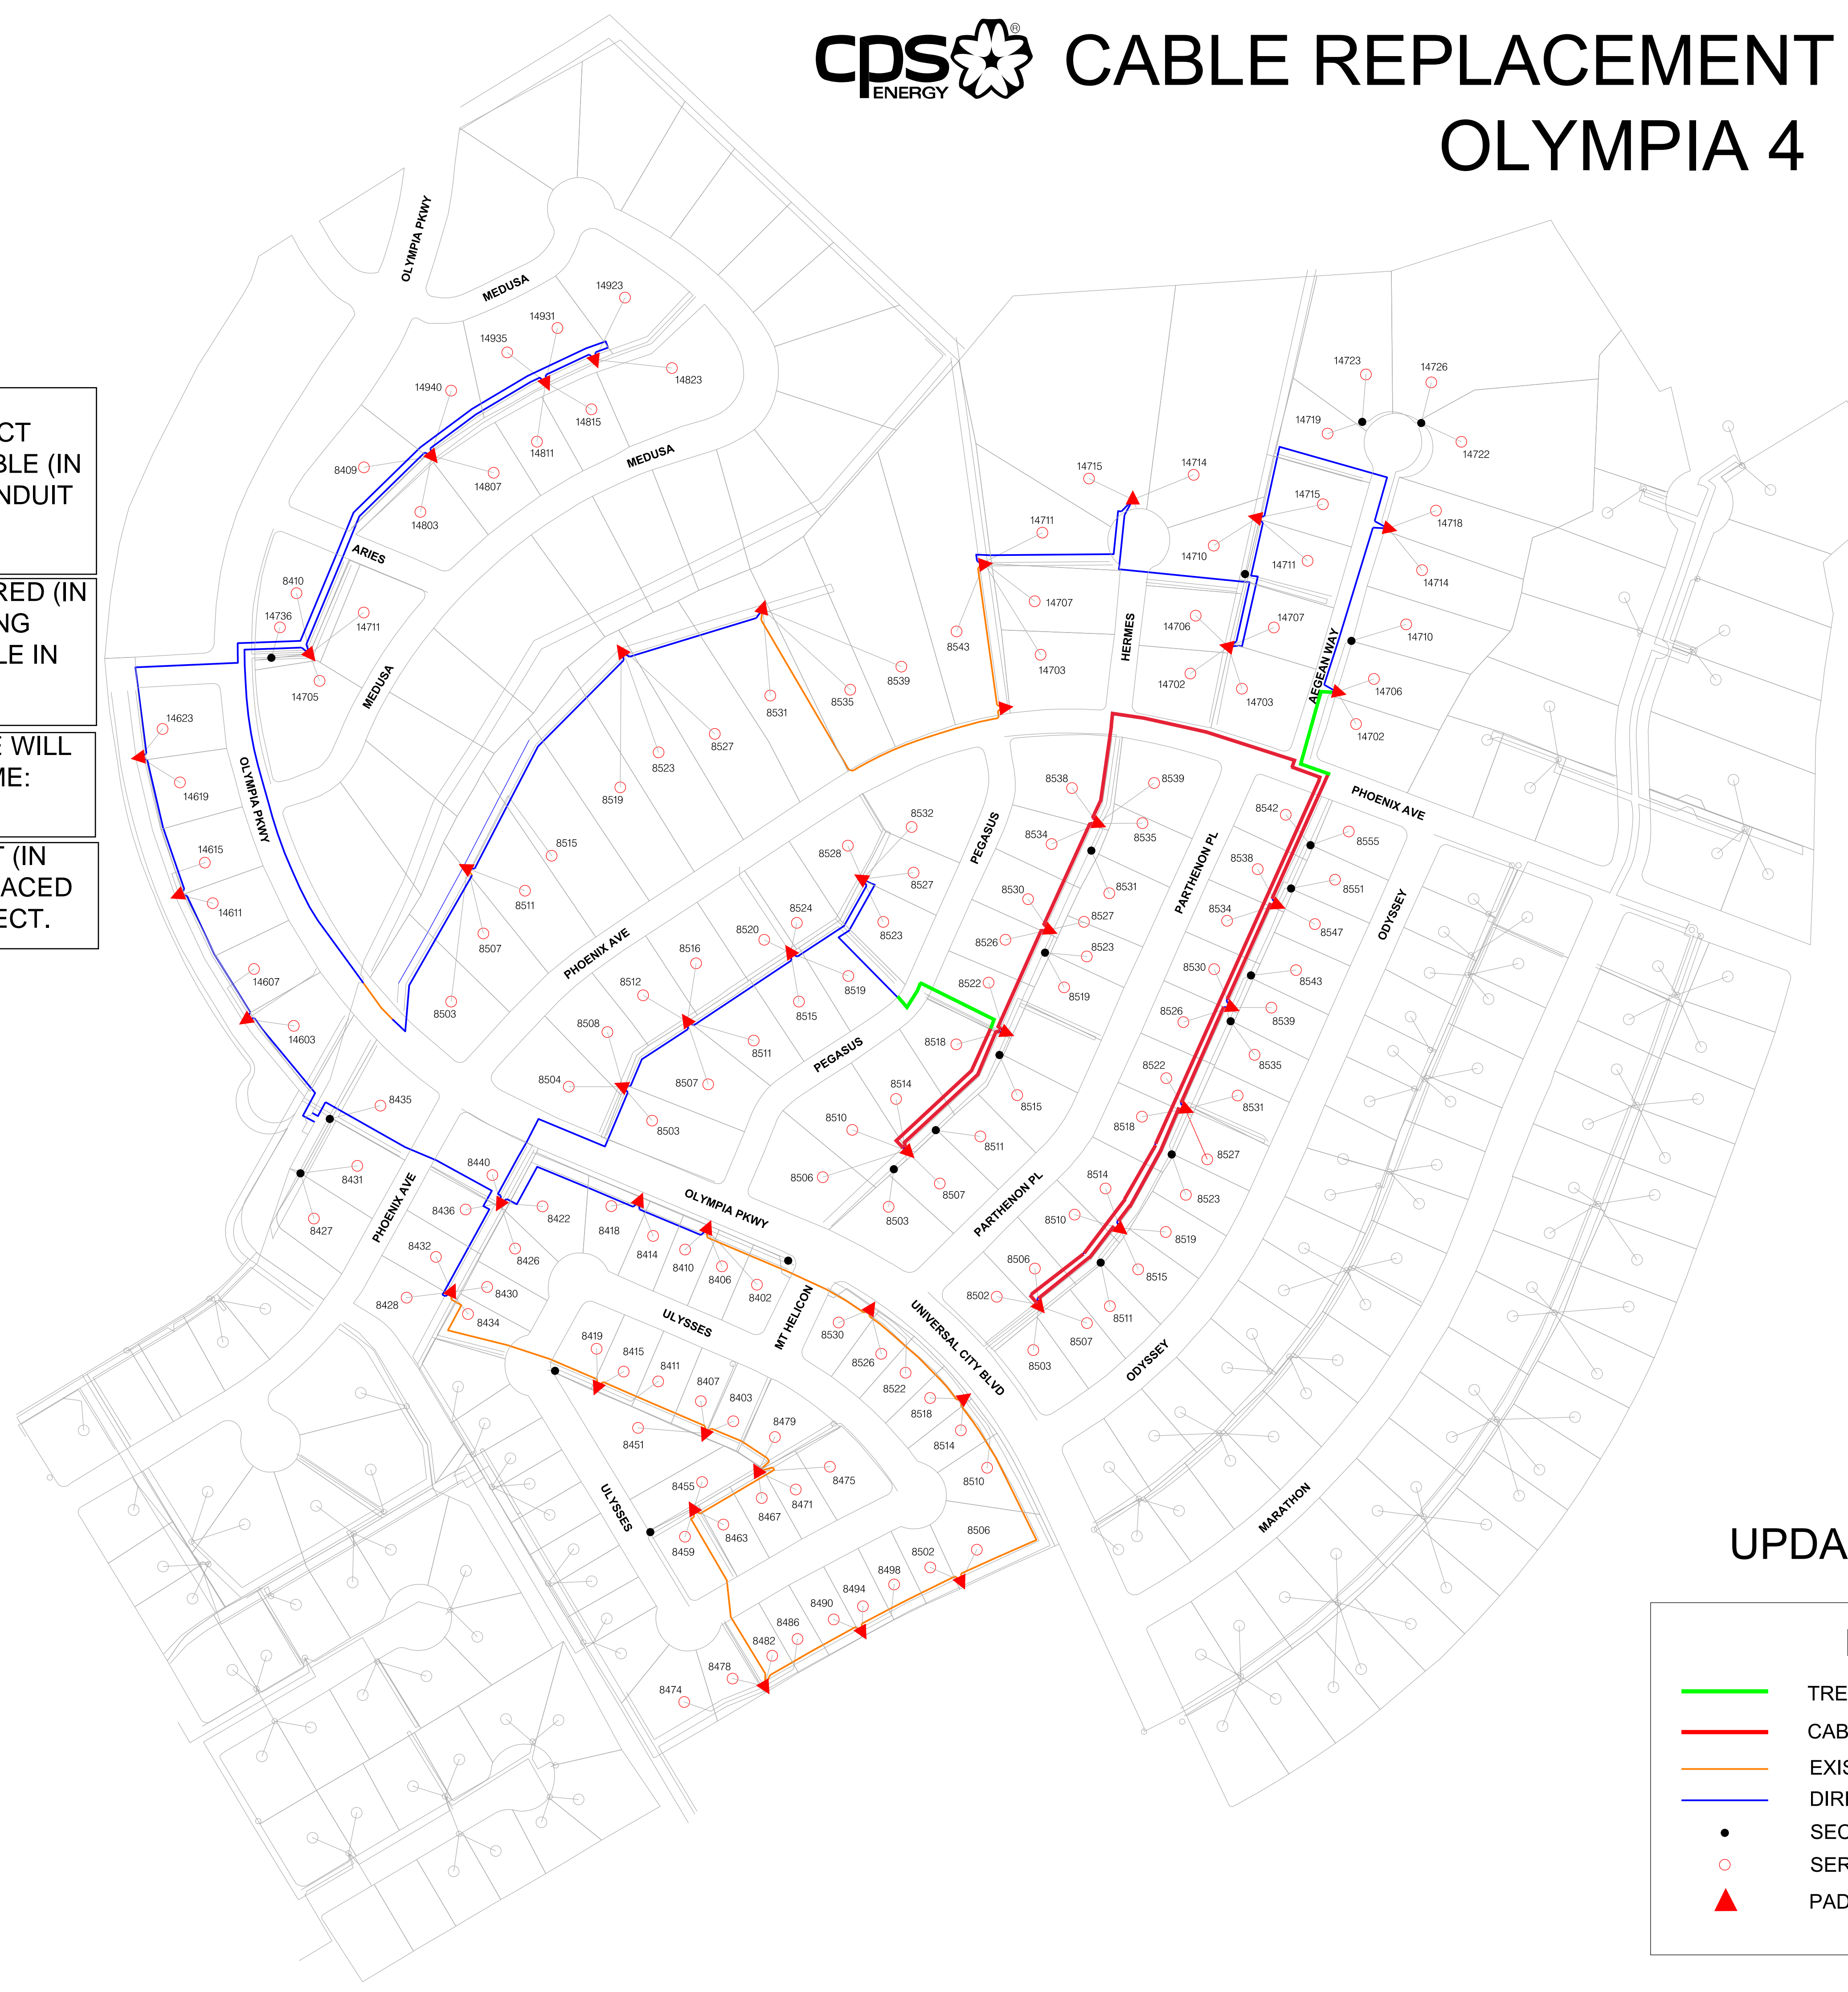

UPDATED: 12-2-2020

LEGEND

- TRENCHING IN PROGRESS
- CABLE REPLACEMENT COMPLETED
- EXISTING PRIMARY CABLE IN CONDUIT
- DIRECT BURIED CABLE
- SECONDARY ENCLOSURE
- SERVICE
- ▲ PAD-MOUNTED TRANSFORMER